


AG/G/O

PLANTA PISO 0

AH/H/P

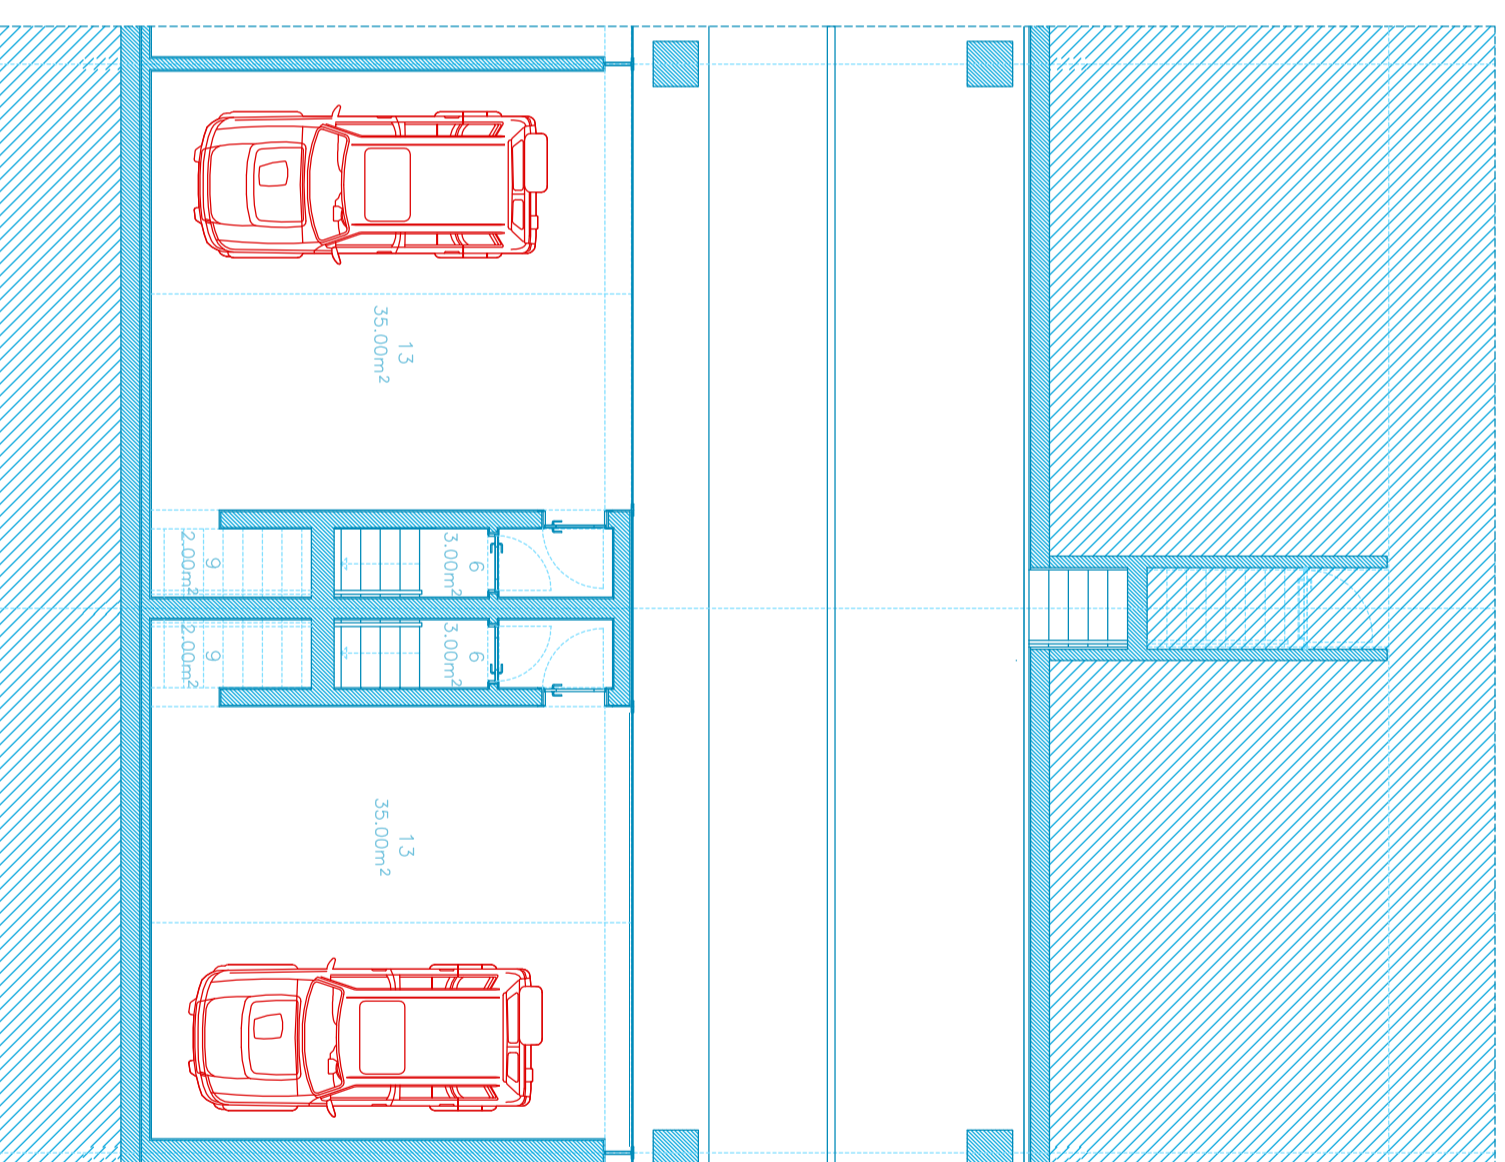

PLANTA PISO -1

- |                     |                 |
|---------------------|-----------------|
| 1. ENTRADA          | HALL            |
| 2. SALA DE ESTAR    | LIVING ROOM     |
| 3. COZINHA          | KITCHEN         |
| 4. LAVANDARIA       | LAUNDRY         |
| 5. WC               | WC              |
| 6. CORREDOR/ESCADAS | HALLWAY/STAIRS  |
| 7. SUITE            | SUITE           |
| 8. QUARTO DE BANHO  | BATHROOM        |
| 9. ARRUMOS          | STORAGE         |
| 10. PÁTIO COBERTO   | COVERED TERRACE |
| 11. PÁTIO           | TERRACE         |
| 12. JARDIM          | GARDEN          |
| 13. GARAGEM         | PARKING LOT     |



**BOM SUCESSO**  
DESIGN RESORT, LEISURE, GOLF & SPA  
OBIDOS/PORTUGAL  
*All in One*

PROJECTO DE / PROJECT BY  
**NUNO GRAÇA MOURA**

PROMOTOR / DEVELOPER  
**ACORDO** SCFS, SA.

|                               |     |               |   |         |          |
|-------------------------------|-----|---------------|---|---------|----------|
| ZONA 1                        | NGM | LOTE N.º      | / | LOT N.º | 152      |
| MORADIA EM BANDA / TOWNHOUSE  |     | AG/AH/G/H/O/P |   |         |          |
| TIPOLOGIA / DESCRIPTION       |     |               |   |         | T2       |
| ÁREA PRIVATIVA / PRIVATE AREA |     |               |   |         | 282,00m² |

- \* Todas as edificações têm obrigatoriamente cobertura vegetal.
- \* Área exterior do lote, jardim e piscina, jardim de utilização exclusiva de cada fracção, toldados e cobertos.
- \* Cozinha completamente equipadas.
- \* Área de jardim não reservada para utilização exclusiva de qualquer fracção bem como a piscina, são equipamentos que pertencem ao conjunto de proprietários das fracções de cada lote.
- \* Cozinhas completamente equipadas.
- \* All the buildings have roof gardens.
- \* External area of the allotment, garden and pool, and garden for the exclusive use of each lot is treated and finished.
- \* Fully equipped kitchens.
- \* The common garden area as well as the swimming pool belongs to all the proprietors in each allotment.

LOCALIZAÇÃO / LOCATION

