

PROJECTO DE / PROJECT BY
ARQP GRÇA DIAS
 ARQTE EGAS VIEIRA
 PROMOTOR / DEVELOPER
ACORDO SGPS, SA.

ZONA 10 GD/EV



LOTE N.º / LOT N.º 334/335/338/339/342
 343/345/346/347/348

TIPOLOGIA / DESCRIPTION T3

ÁREA PRIVATIVA / PRIVATE AREA 521,00m²

- * Planta de arquitectura ainda não compatibilizada com os projectos de especialidades e de execução.
- * Todas as edificações têm obrigatoriamente cobertura vegetal.
- * Piscinas e arranjos exteriores não estão incluídos.
- * Cozinhas equipadas com os principais electrodomésticos.
- * Todos os casas equipados com aquecimento central e infraestruturas para ar condicionado.
- * Architectural plan not yet adapted to engineering and executive plans.
- * All the buildings have roof gardens.
- * Swimming pools and exterior arrangements are not included.
- * Kitchens equipped with the main household appliances.
- * All the houses include central heating and infrastructure for air conditioning.

LOCALIZAÇÃO / LOCATION

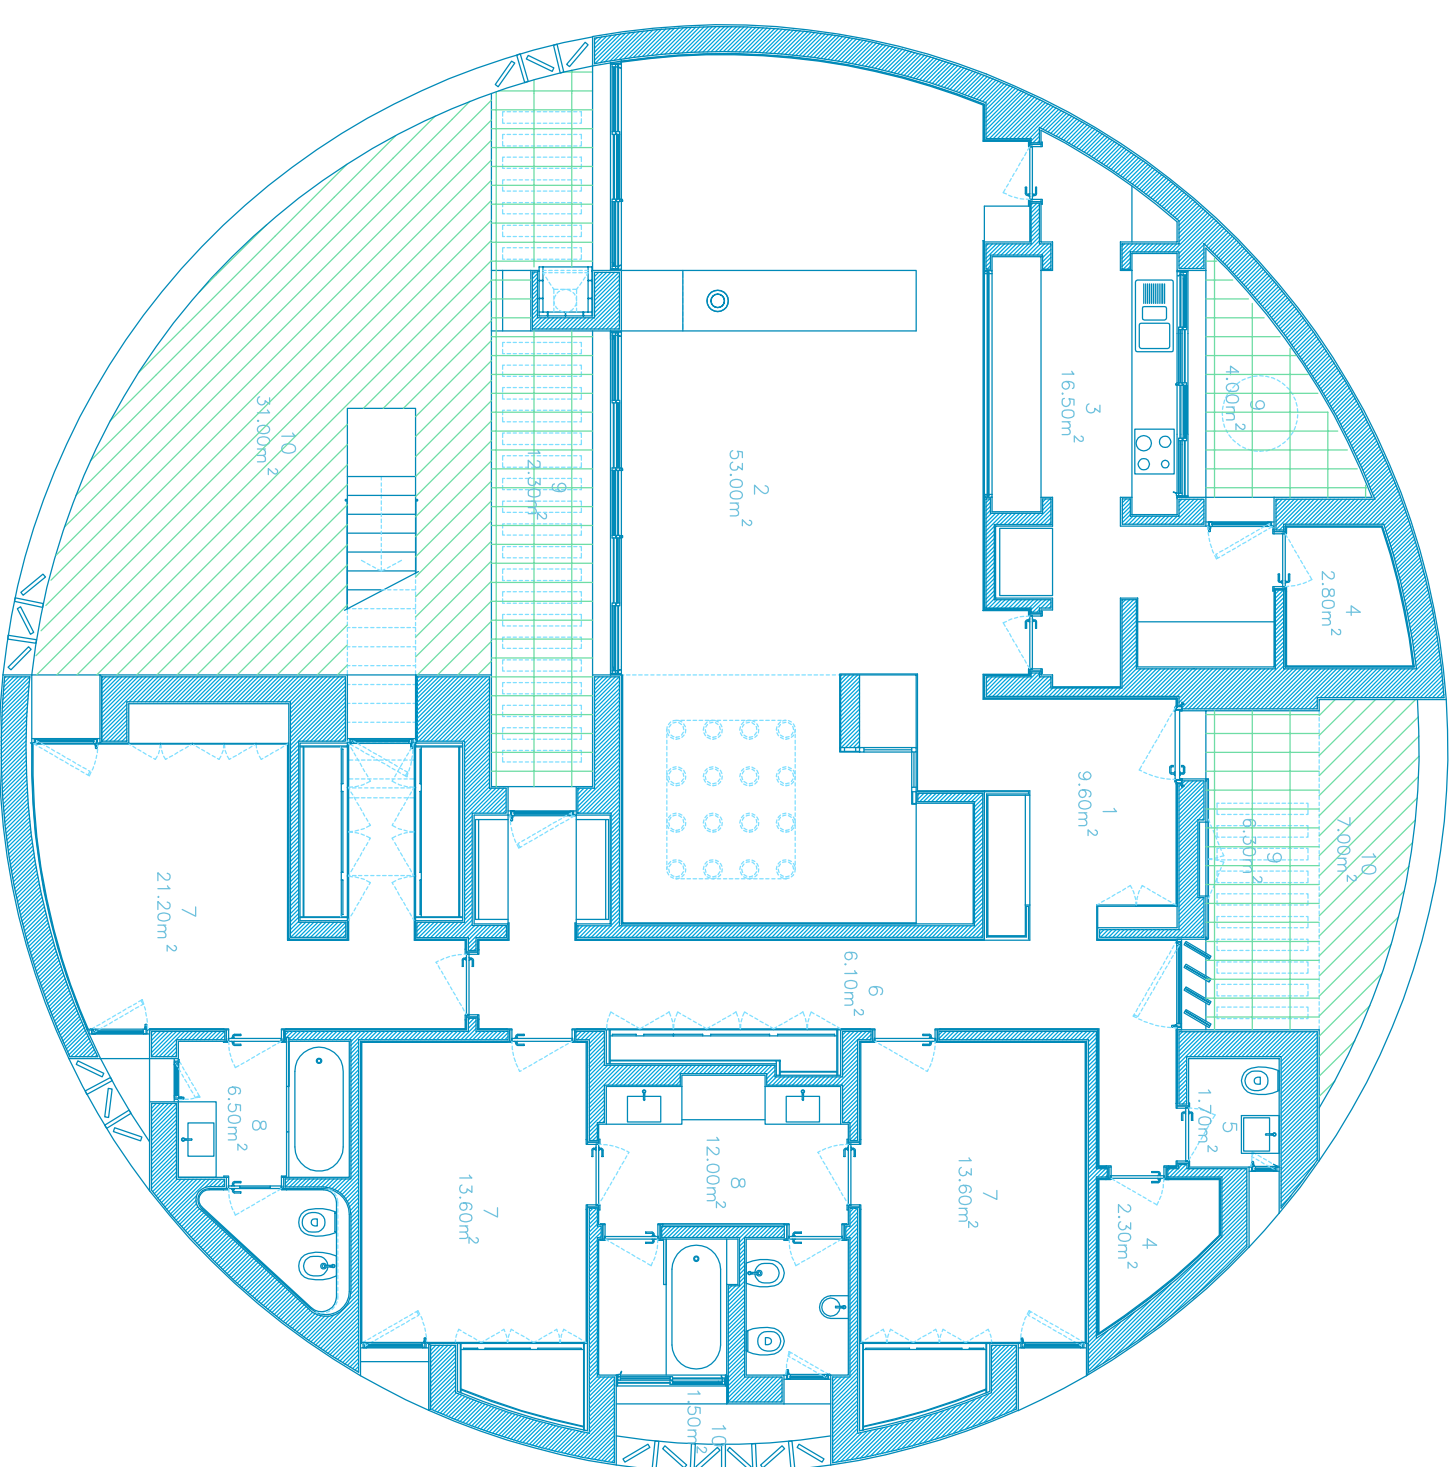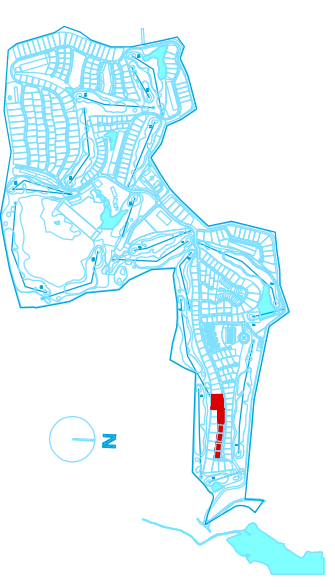

- | | |
|--------------------|------------------------|
| 1. ENTRADA | HALL |
| 2. SALA | LIVING AND DINING ROOM |
| 3. COZINHA | KITCHEN |
| 4. ARRUMOS | STORAGE |
| 5. WC | WC |
| 6. CORREDOR | HALLWAY |
| 7. SUITE | SUITE |
| 8. QUARTO DE BANHO | BATHROOM |
| 9. PÁTIO COBERTO | COVERED TERRACE |
| 10. PÁTIO | TERRACE |
| 11. PISCINA | SWIMMING POOL |
| 12. JARDIM | GARDEN |

